
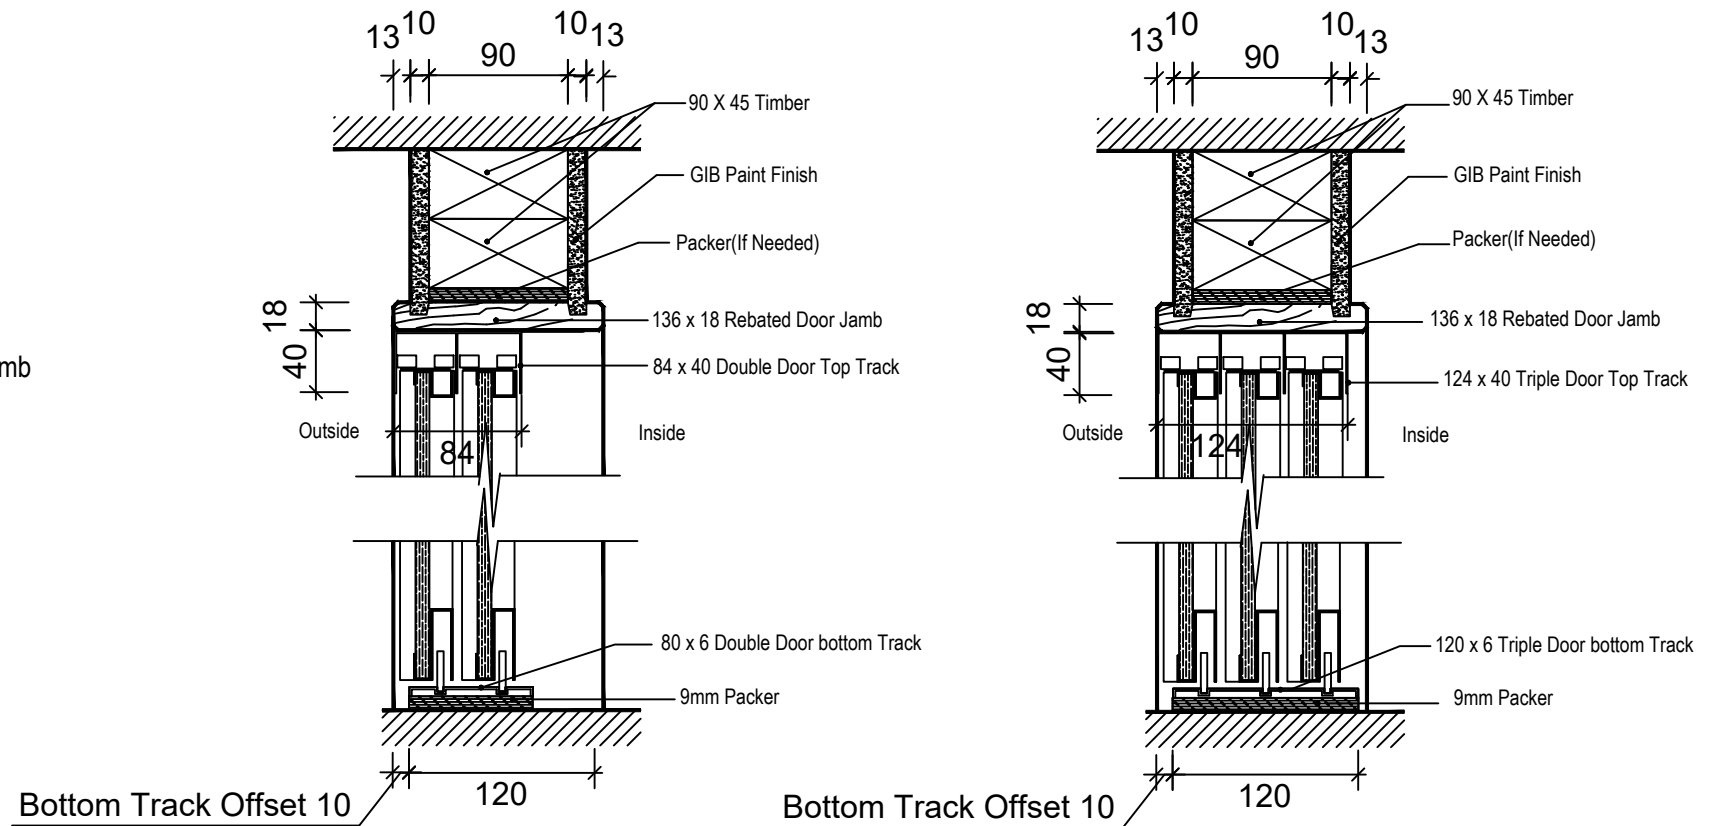
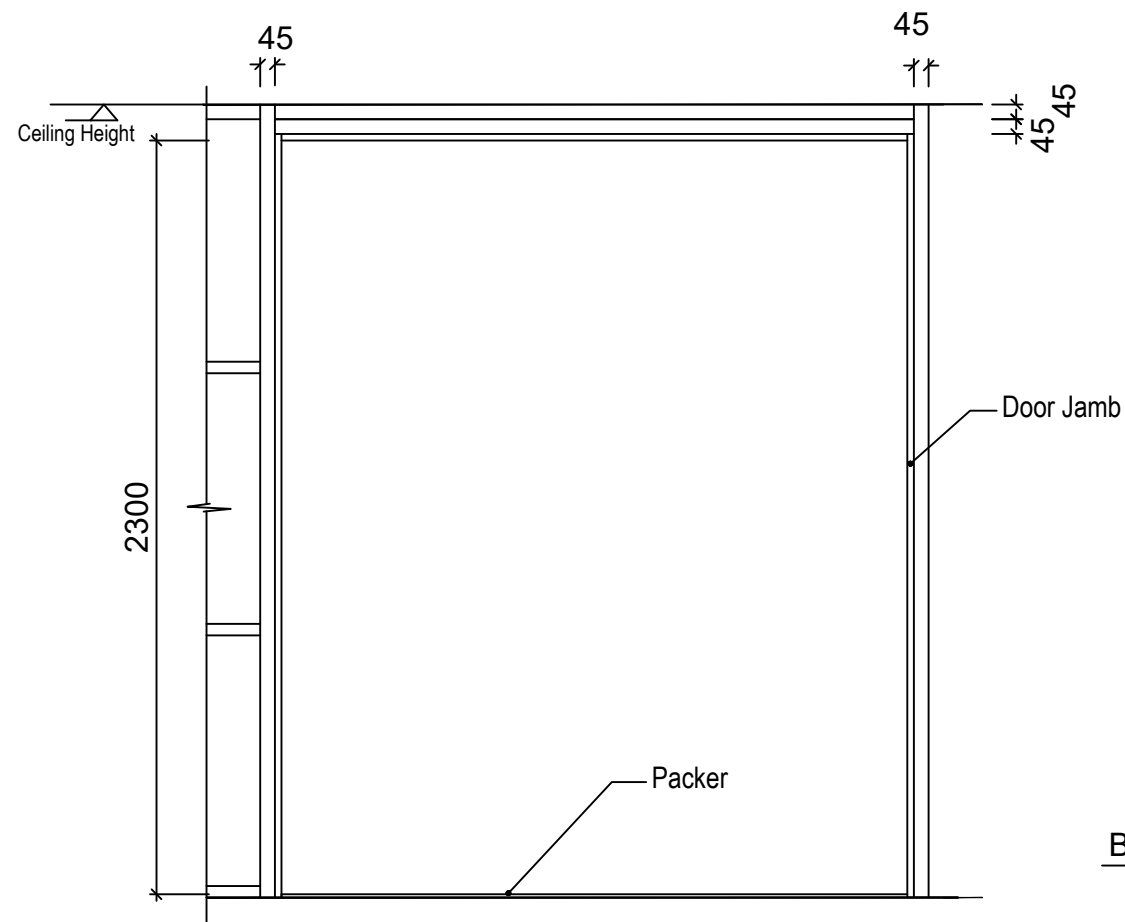
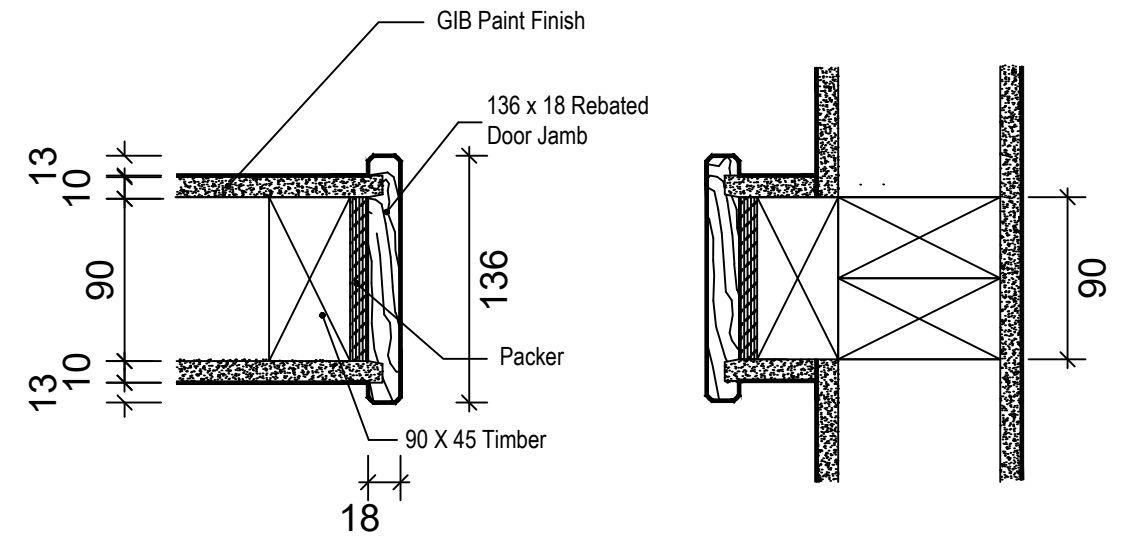


Rebated Door Jamb

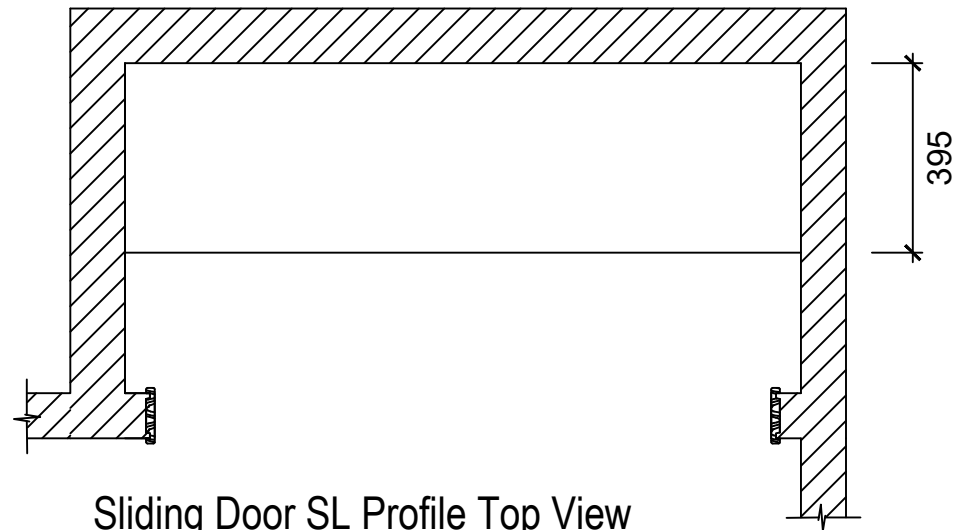

PROJECT:
Sliding Door SL Profile Rebated Door Jamb Details

ITEM	
Door Jamb	Humepine 136 x 18 Rebated Door Jamb
2-SL Door Opening	1180/1835/2400
3-SL Door Opening	1765/2750/3600
Top Track Size	Length x 84/124D x 40H
Bottom Track Size	Length x 80/120D x 6H

REVISION	DATE
	04.06.24
REVISION	SHEET
REVISION	
DRAWN BY	James